

GENESIS CONTRACTING GROUP LLC

404 Hill Street | Lincoln, NE. 68502

D: 402.791.0151 | F: 402.791.5220

CHANGE ORDER REQUEST

Project: **County Attorney New Office Construction, Bid No.** COR: **013**

Project No.: 21-011

TITLE: PR - 03 Additional Signage and change in size on original scope **DATE:** 9-Feb-22

TO: Clark & Eneresen
101 Lincoln Mall, Suite 200
Lincoln, NE 68508

ATTN: Nick Hanna

Description of Proposed Change: Added cost to change office signage to 7" from 6" to allow for room #'s to be added. Also includes added signs in PR - 03.

Reason for Change: PR - 03 Additional Signage and change in size on original scope

The total amount to provide this work is as follows: 3,488.30

Attachment (Y/N; if Yes, Filename): None

Submitted by:

 2/9/2022
Casey Leif date

Approved By: Architect

_____ date

Approved By: Owner

_____ date

Order No. OMAH 200613

July 21, 2021
Page 1 of 2



Customer Lincoln/Lancaster County Public Building Commission
Location Primary Location
Reference CONTRACT-County Attorney New Office Construction PN: 126 - Genesis Contracting Group -

No.	Item	Description	Qty	UOM	Unit Price	Extension
		REVISED TYPE A 7"				
2.	Sign Type A	ASI InTouch/WS-1 Series ADA Room ID w/Updatable Window 3"(h) x 7"(w) (1) 3/4"(h) x 6"(w) visible window Insert by Owner Background color: SW 7028 1/8"(h) vinyl rule line (stainless steel color) Copy color: SC-905 Black	45	Each	55.00	2,475.00
		ORIGINAL TYPE A 6"				
2.	Sign Type A	ASI InTouch/WS-1 Series ADA Room ID w/Updatable Window 3"(h) x 6"(w) (1) 3/4"(h) x 6"(w) visible window Insert by Owner Background color: SW 7028 1/8"(h) vinyl rule line (stainless steel color) Copy color: SC-905 Black VHB Tape Mount (45) 1/8" Clear Acrylic Painted Glass Back Up	45	Each	49.00	2,205.00
					Difference	\$270

Quote No. OMAH 94357

February 1, 2022
Page 1 of 3

PR-003 Proposal



Customer Lincoln/Lancaster County Public Building Commission
Location Primary Location
Reference PN: 126 - Genesis Contracting Group -

Bill to
Genesis Contracting Group
Bryce McGill
404 Hill Street
Lincoln, NE 68502
US
T: (402) 791-0151
F: (402) 791-5220
Email: BryceM@genesiscontractinggroup.com


Ship to
Lincoln/Lancaster County Public Building
Commission
Bryce McGill
605 S 10th St
Lincoln, NE 68508
US
T: (402) 791-0151
F: (402) 791-5220
Email: BryceM@genesiscontractinggroup.com

Valid Until	03/03/2022	Revision Date	02/01/2022	Lead Time	6 - 7 Weeks	SR	Justin Hart
F.O.B.	Job Site	Revision No		Ship Method	Installed	PM	Jason Flathers
Terms	Progress billing						


Estimator

No.	Item	Description	Qty	UOM	Unit Price	Extension
1.		Priced per PR 003	1	Each	0.00	0.00
2.	Sign Type 11.2 (E1 - E4)	ASI SQM/Infinity Series Overall Size: 18-11/16" x 13-1/2" Painted Chassis (9) 2"(h) x 13-1/2"(w) x 1/4"(thick) Inserts Subsurface Paint & Graphics Background Color: Various Copy Color: SC-901 White & SC-905 Black Inserts Press Tab Mount to Chassis Mechanical Mount Chassis to Wall	4	Each	580.00	2,320.00
3.	Sign Type 11.3 (E4-1)	ASI SQM Series Overall Size: 2" x 13-1/2" x 1/4"(thick) Subsurface Paint & Graphics Background Color: SW 0038 Copy Color: Various Mounting: VHB Tape	3	Each	47.00	141.00


continued on next page

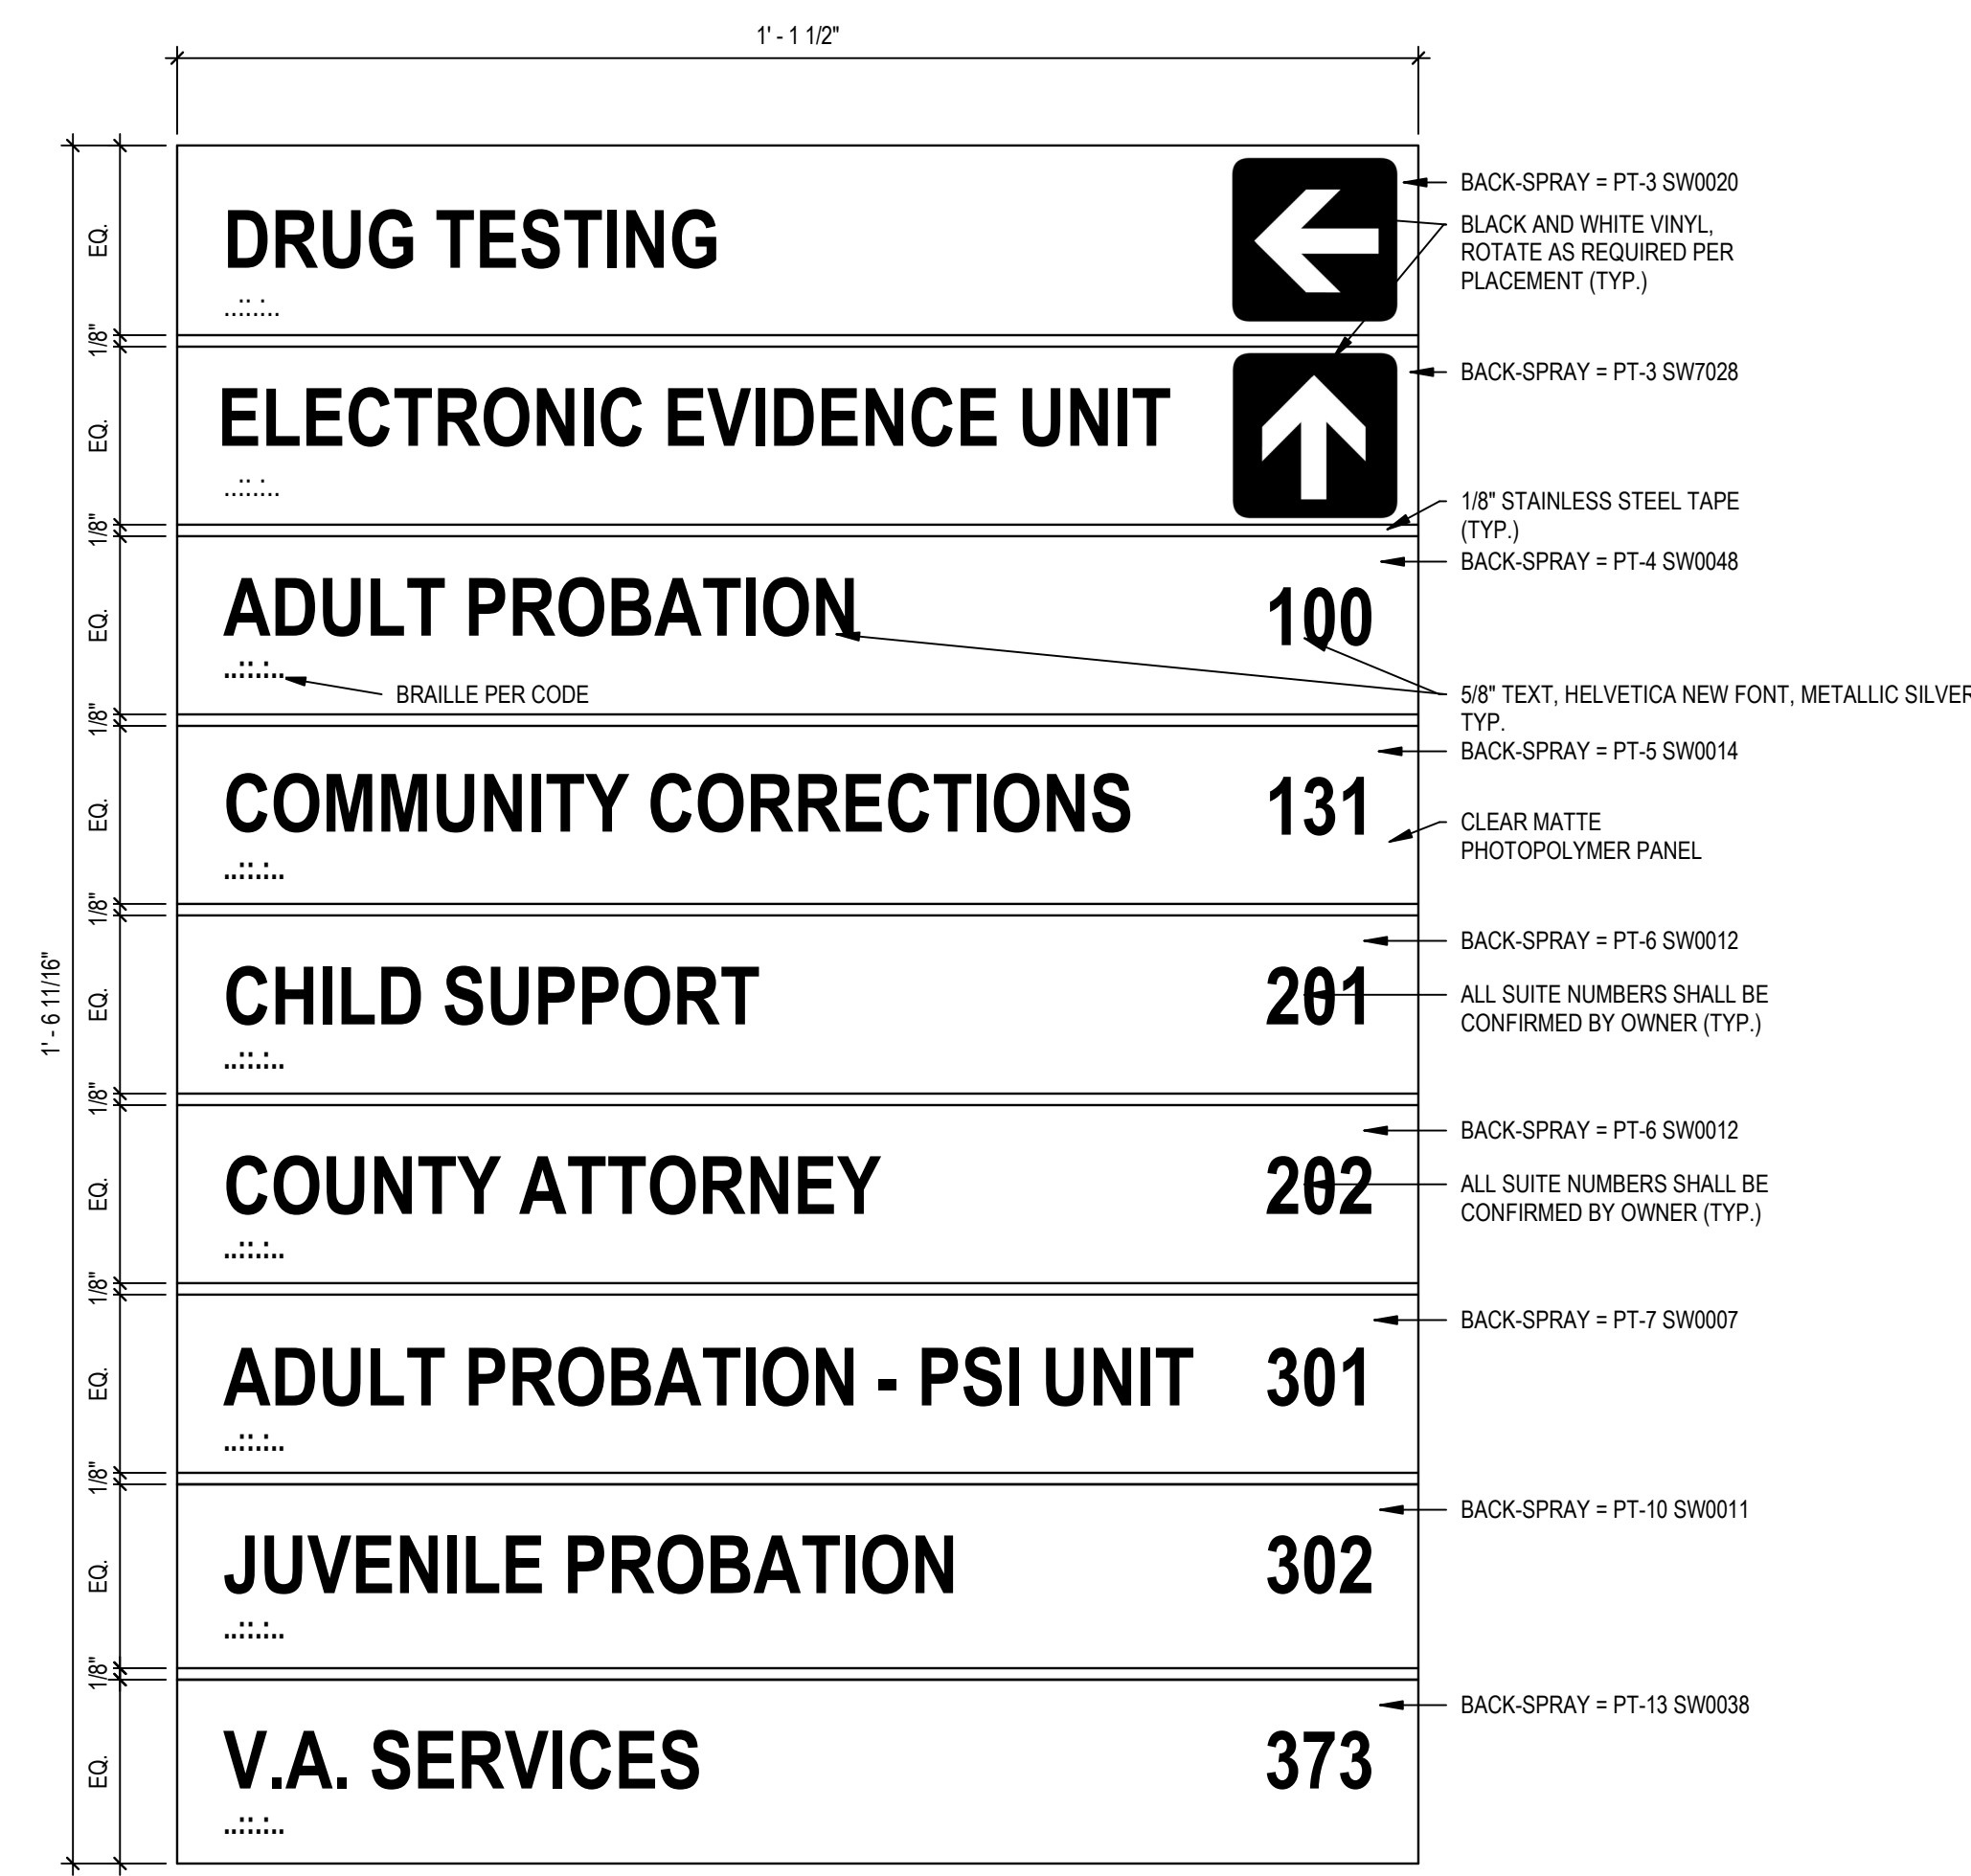


1 GENERAL WAYFINDING SIGN E1 - LOWER LEVEL REPLACEMENT
SCALE: 6" = 1'-0"

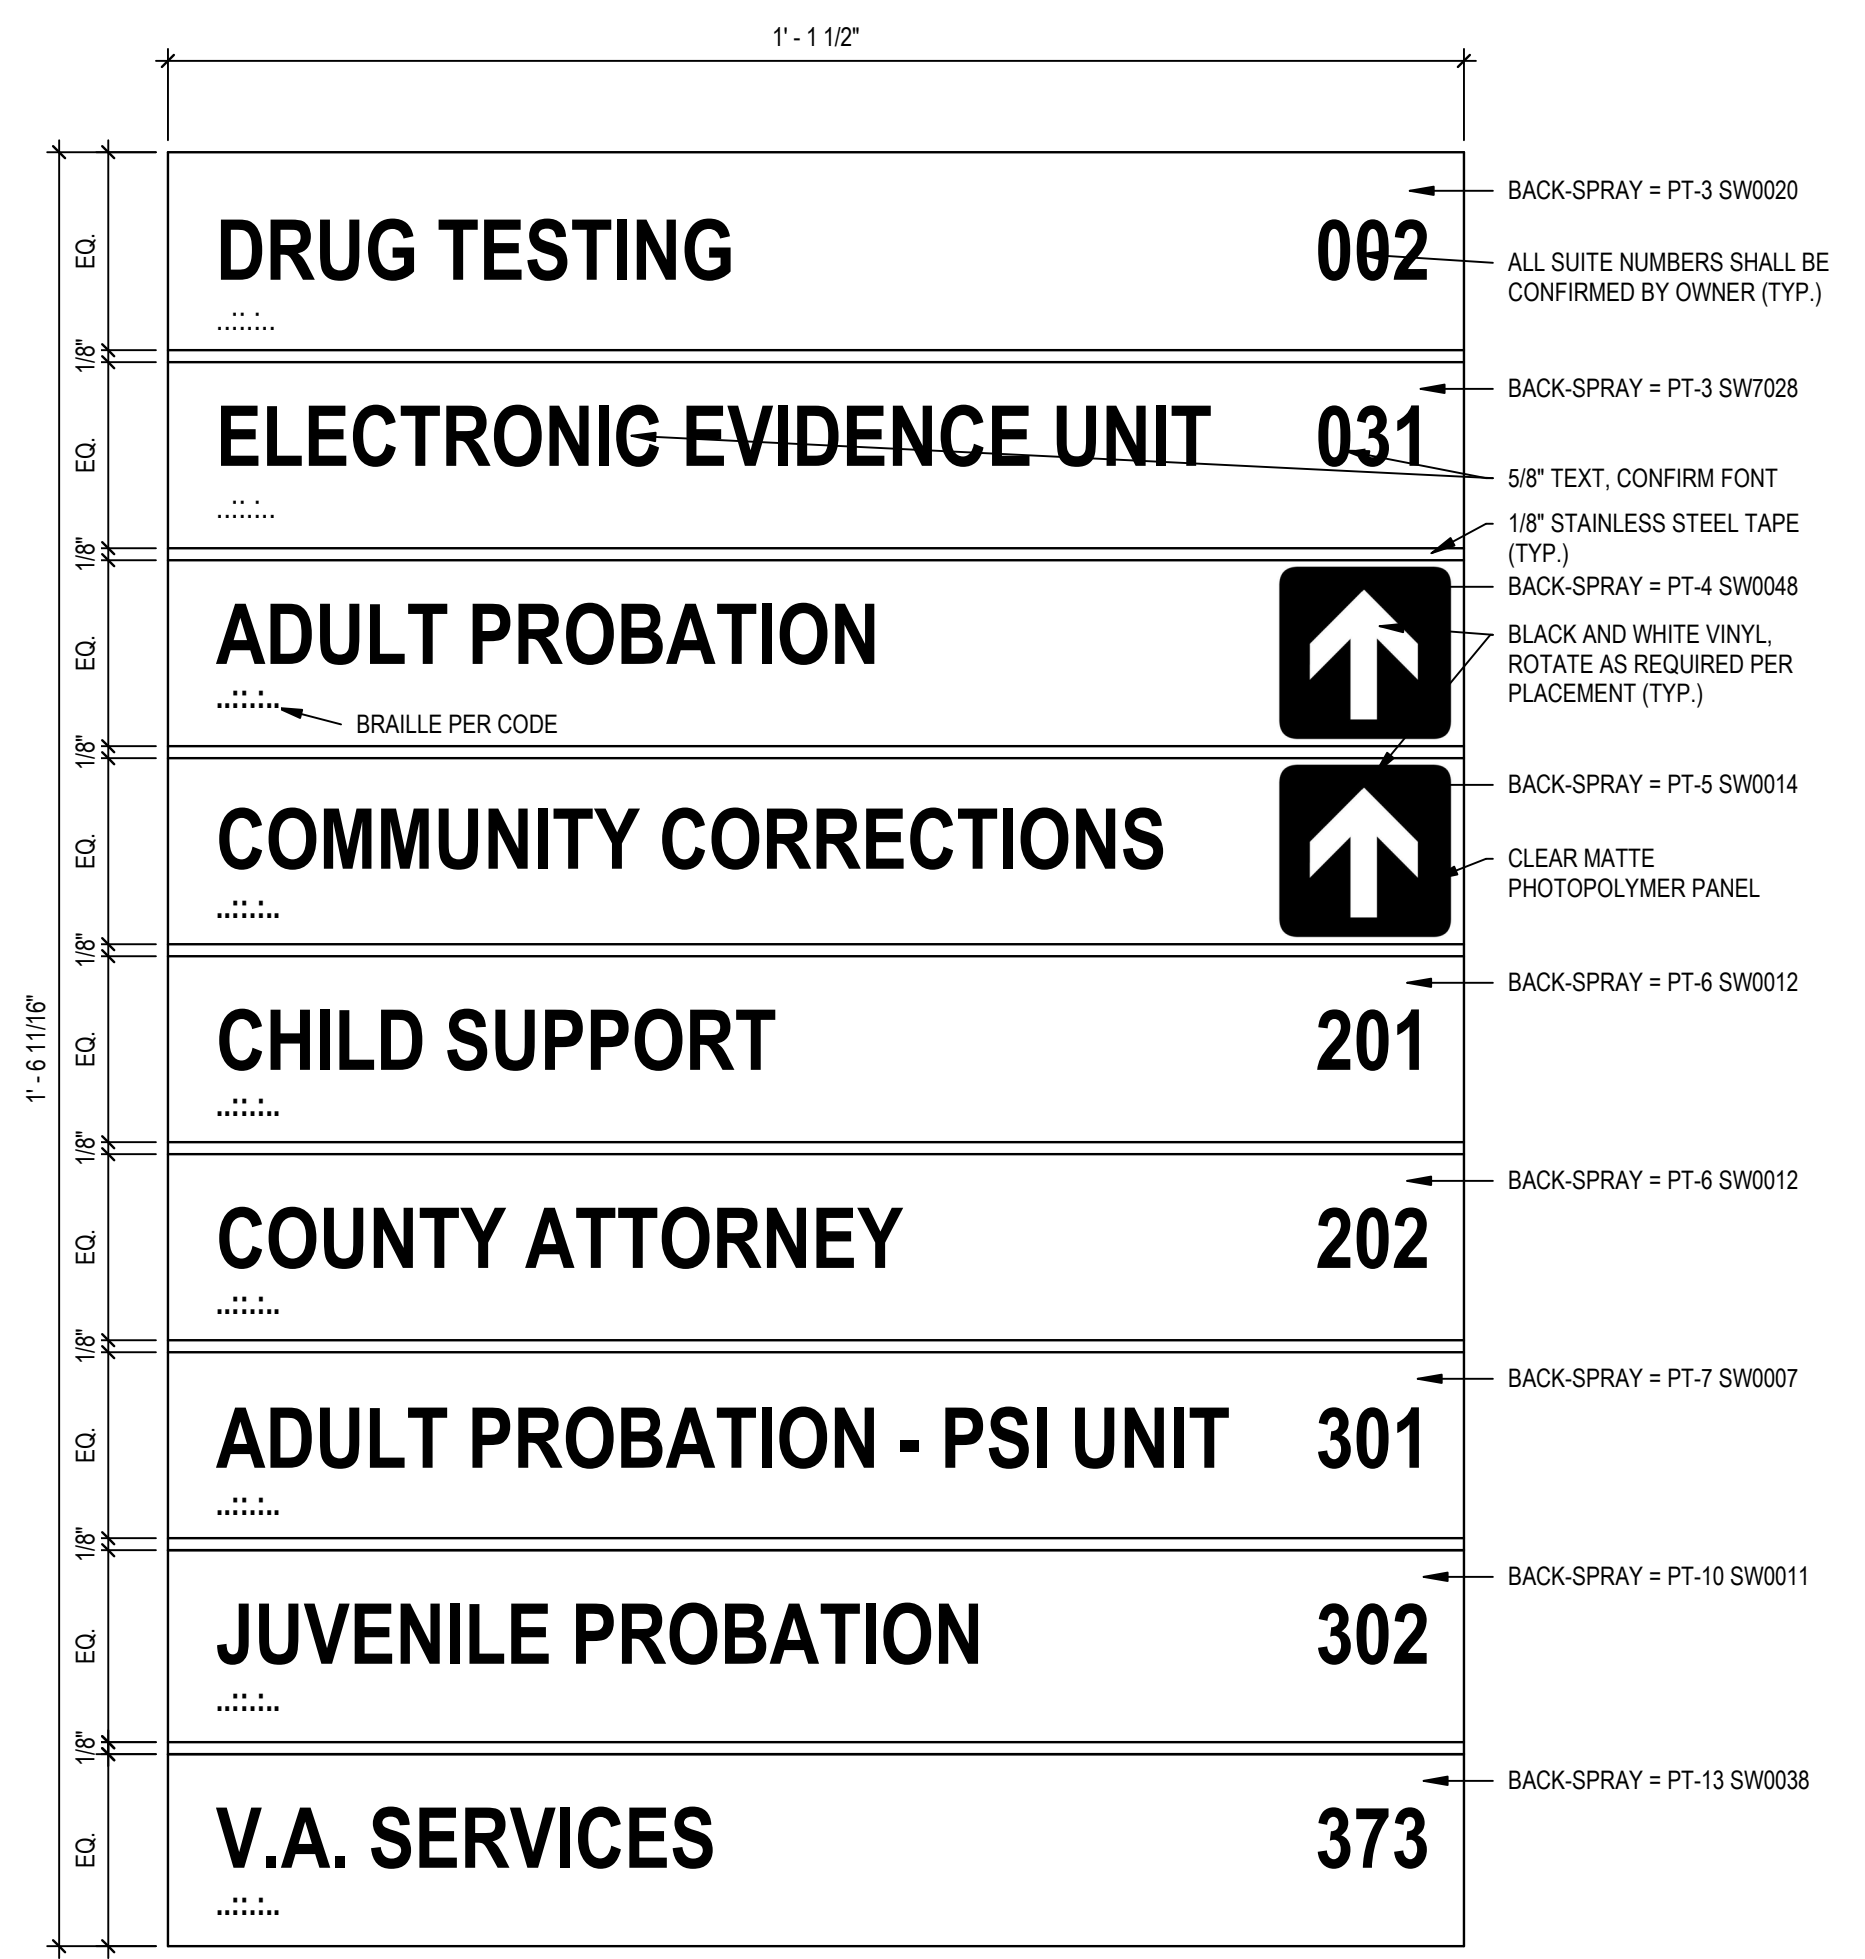


2 GENERAL WAYFINDING SIGN E2 - FIRST FLOOR REPLACEMENT
SCALE: 6" = 1'-0"

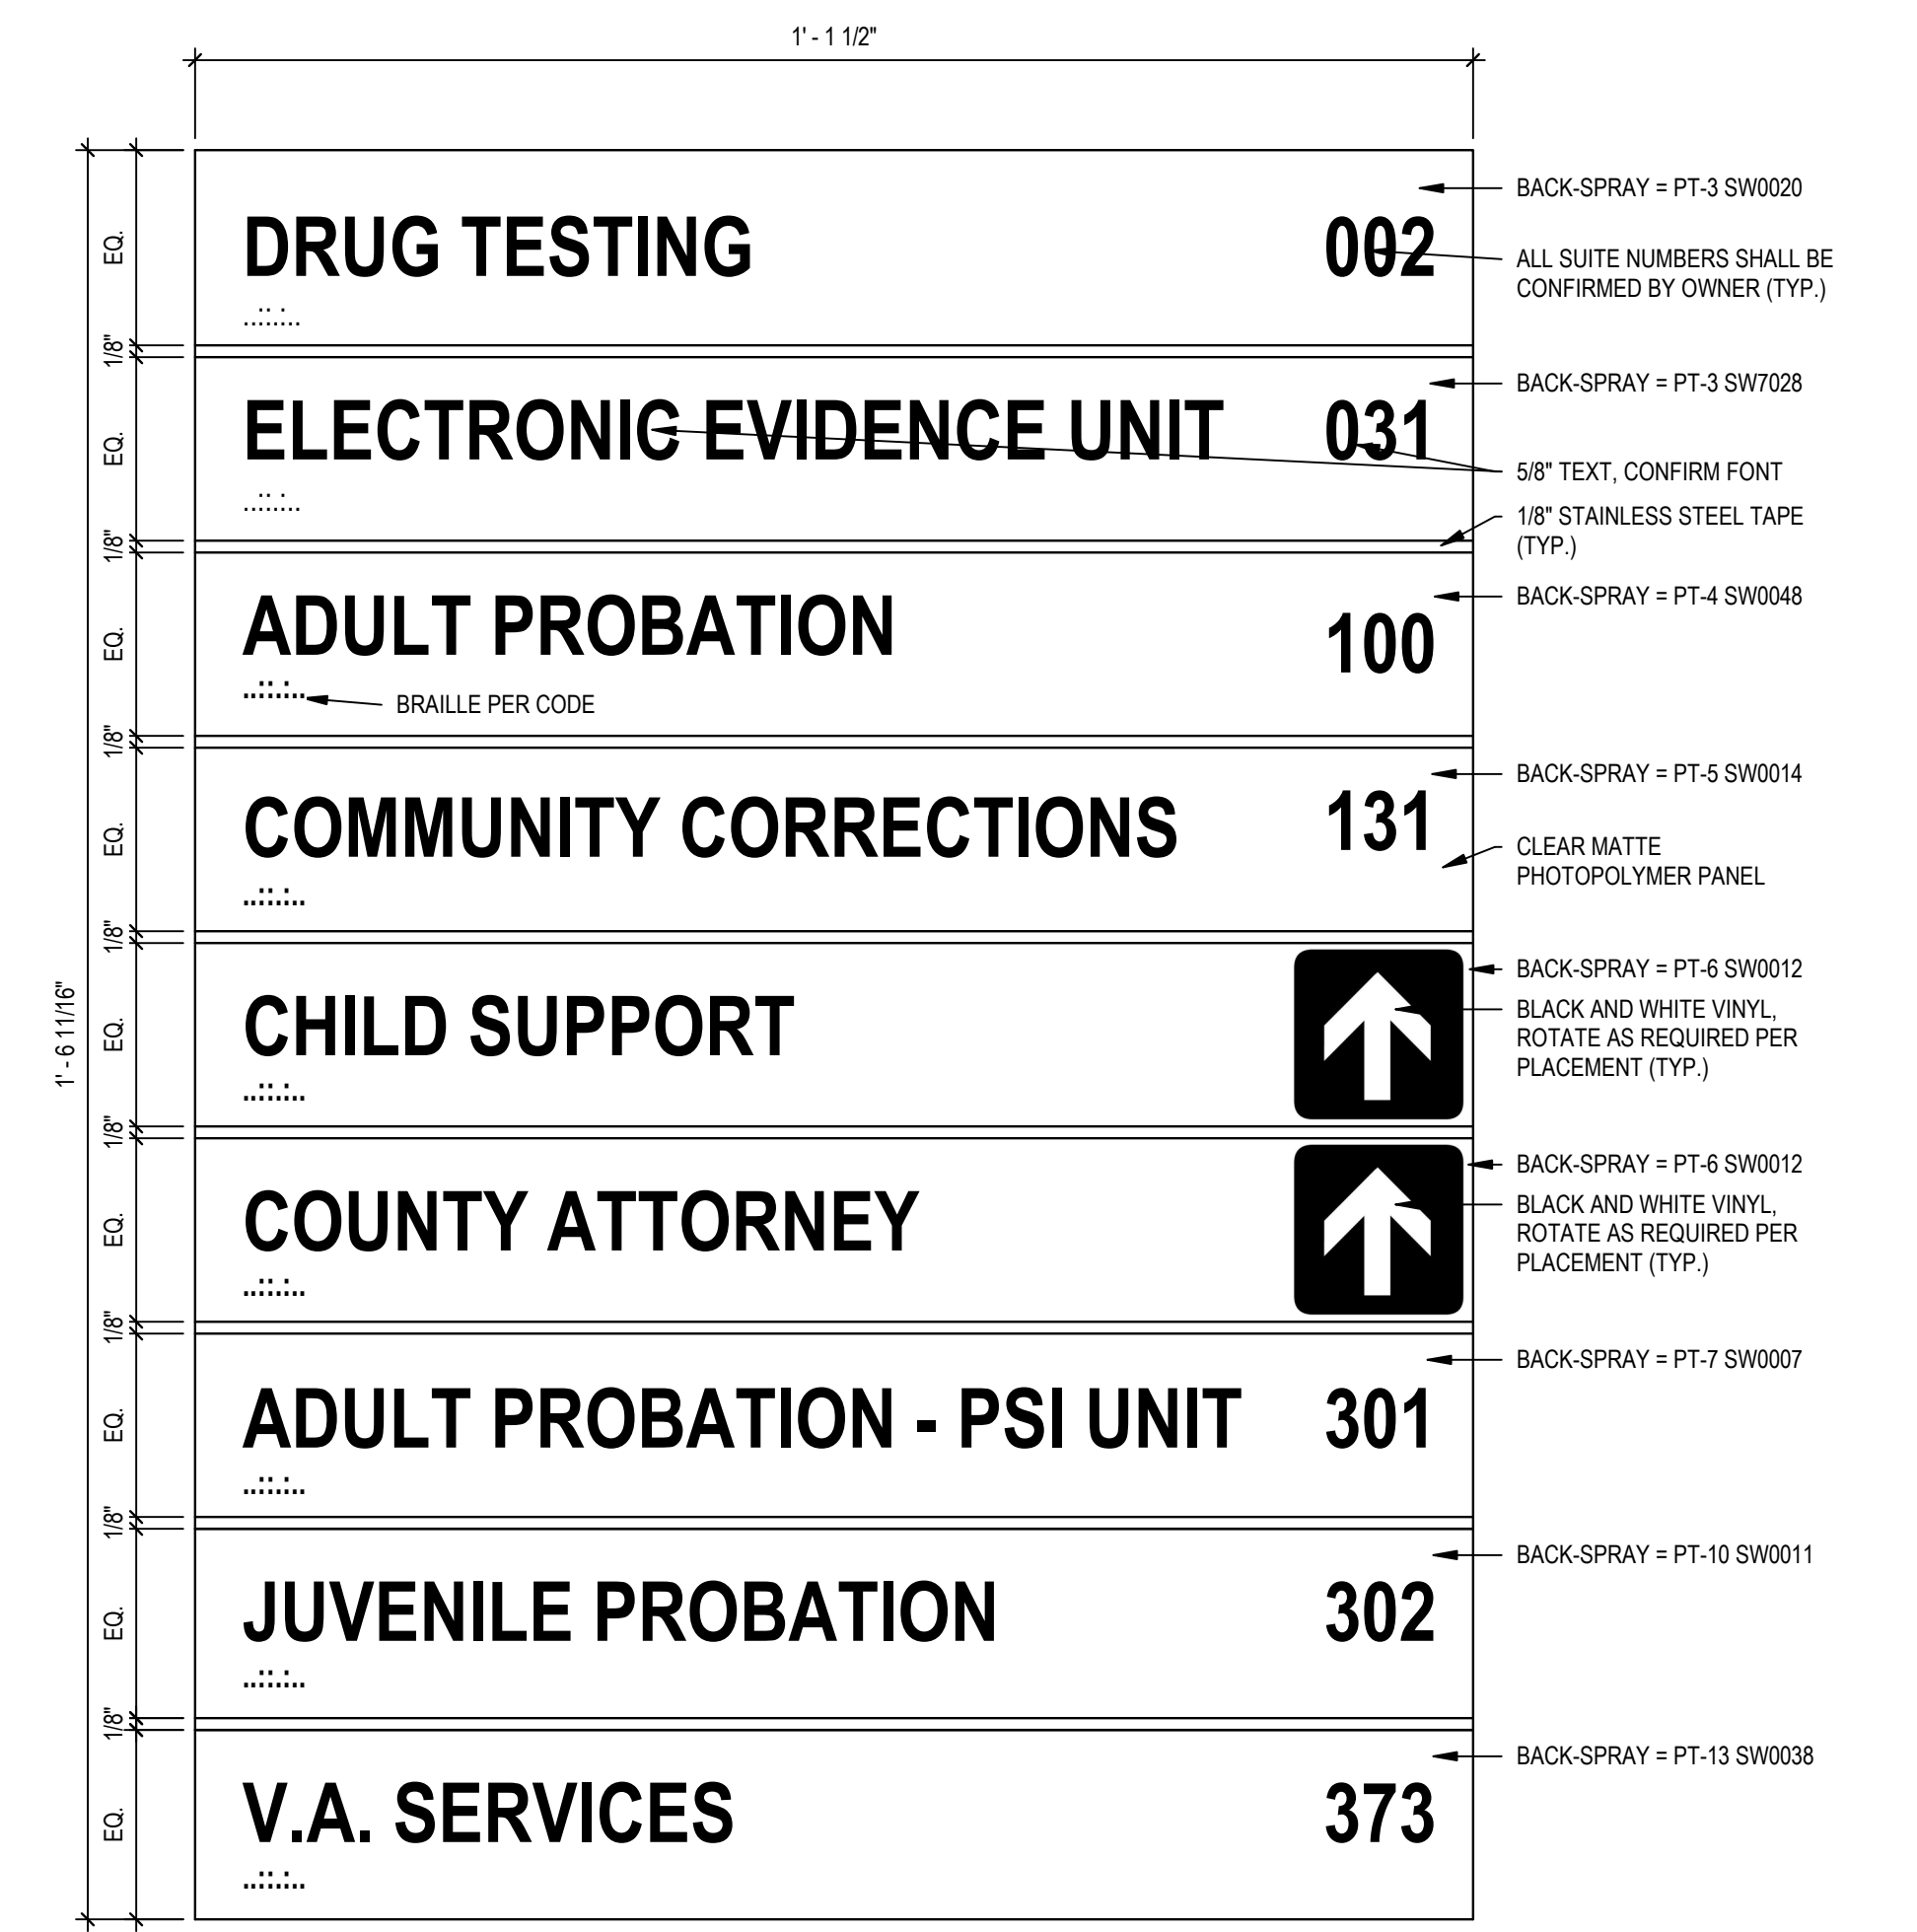


3 GENERAL WAYFINDING SIGN E3 - SECOND FLOOR REPLACEMENT
SCALE: 6" = 1'-0"

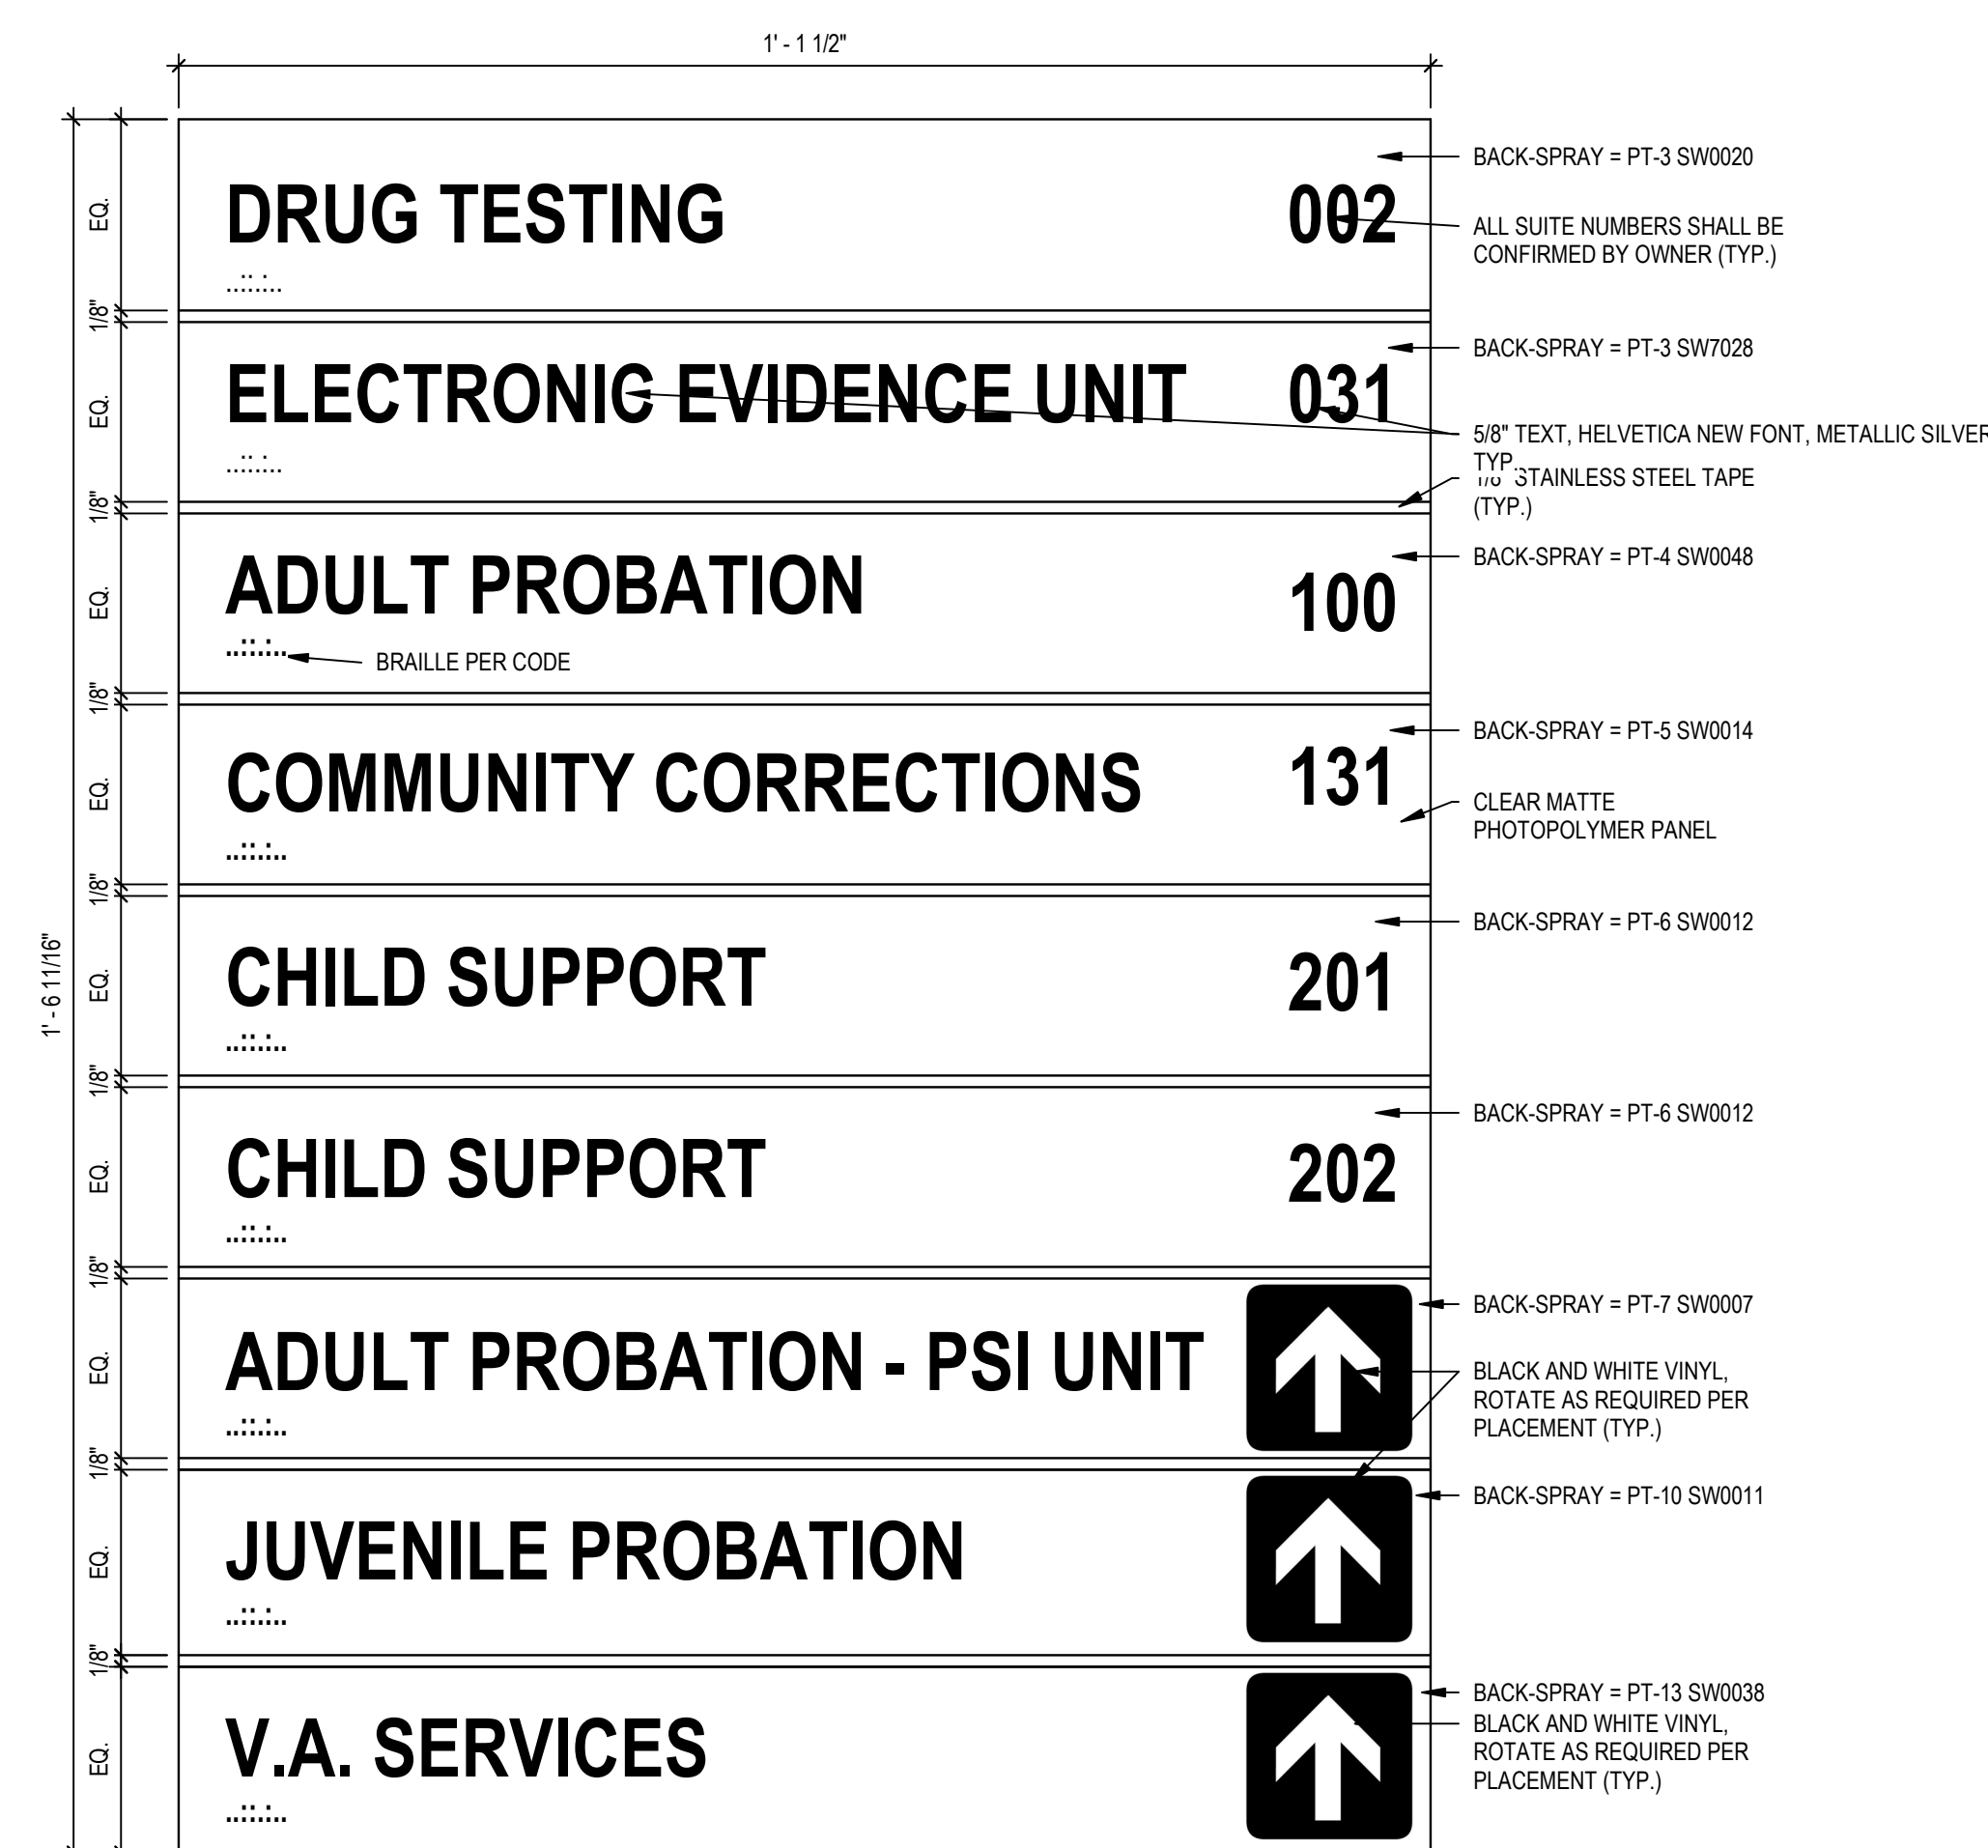


4 GENERAL WAYFINDING SIGN E4 - THIRD FLOOR REPLACEMENT
SCALE: 6" = 1'-0"

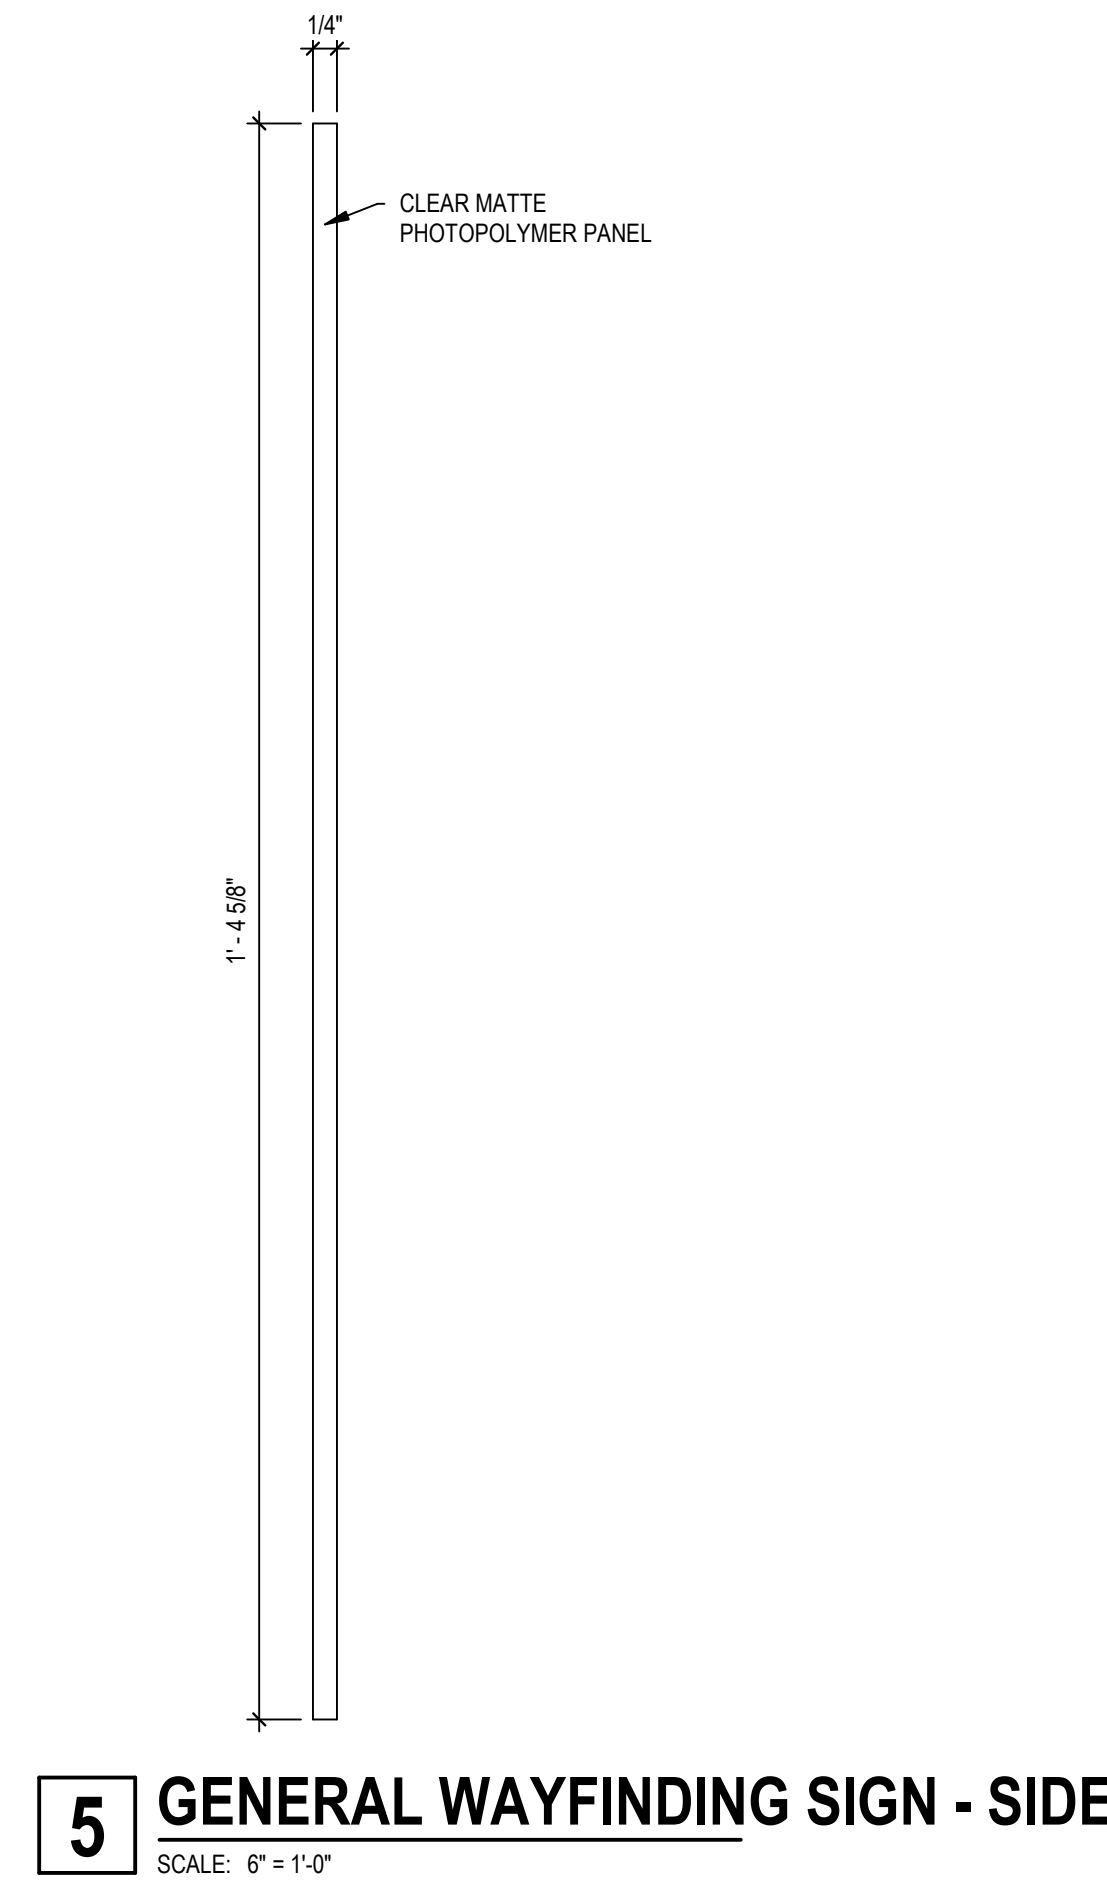

5 GENERAL WAYFINDING SIGN - SIDE
SCALE: 6" = 1'-0"

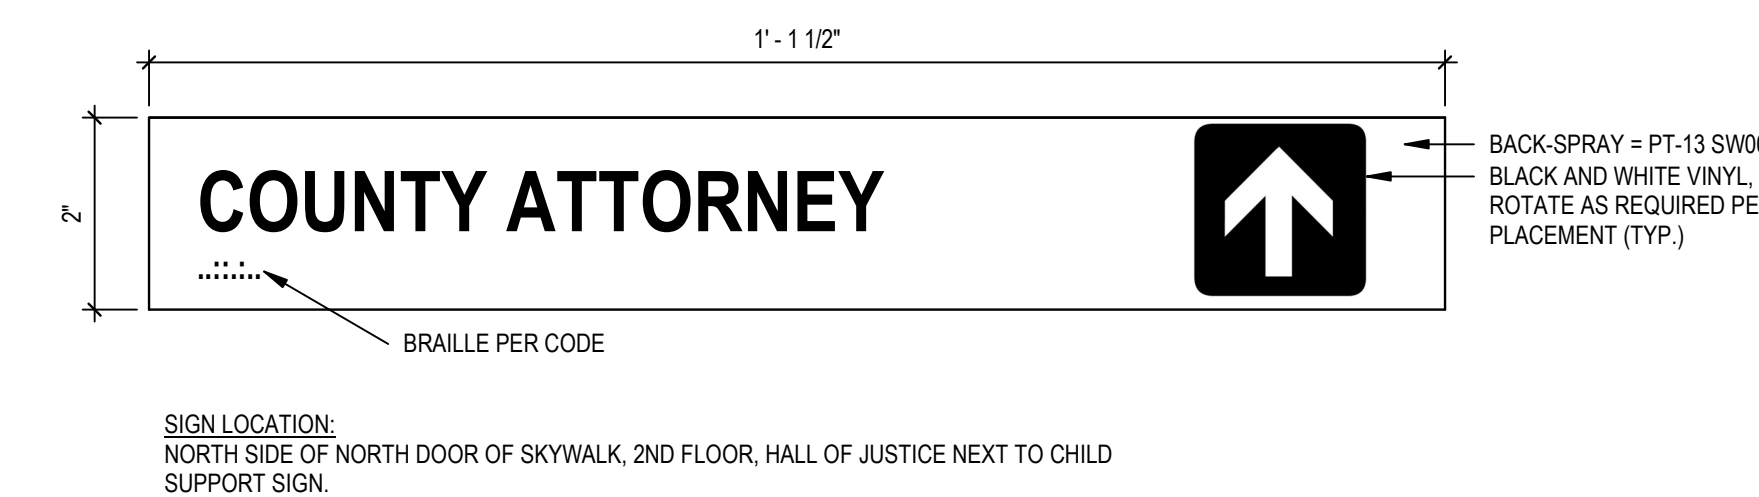

6 GENERAL WAYFINDING SIGN E4-1
SCALE: 6" = 1'-0"

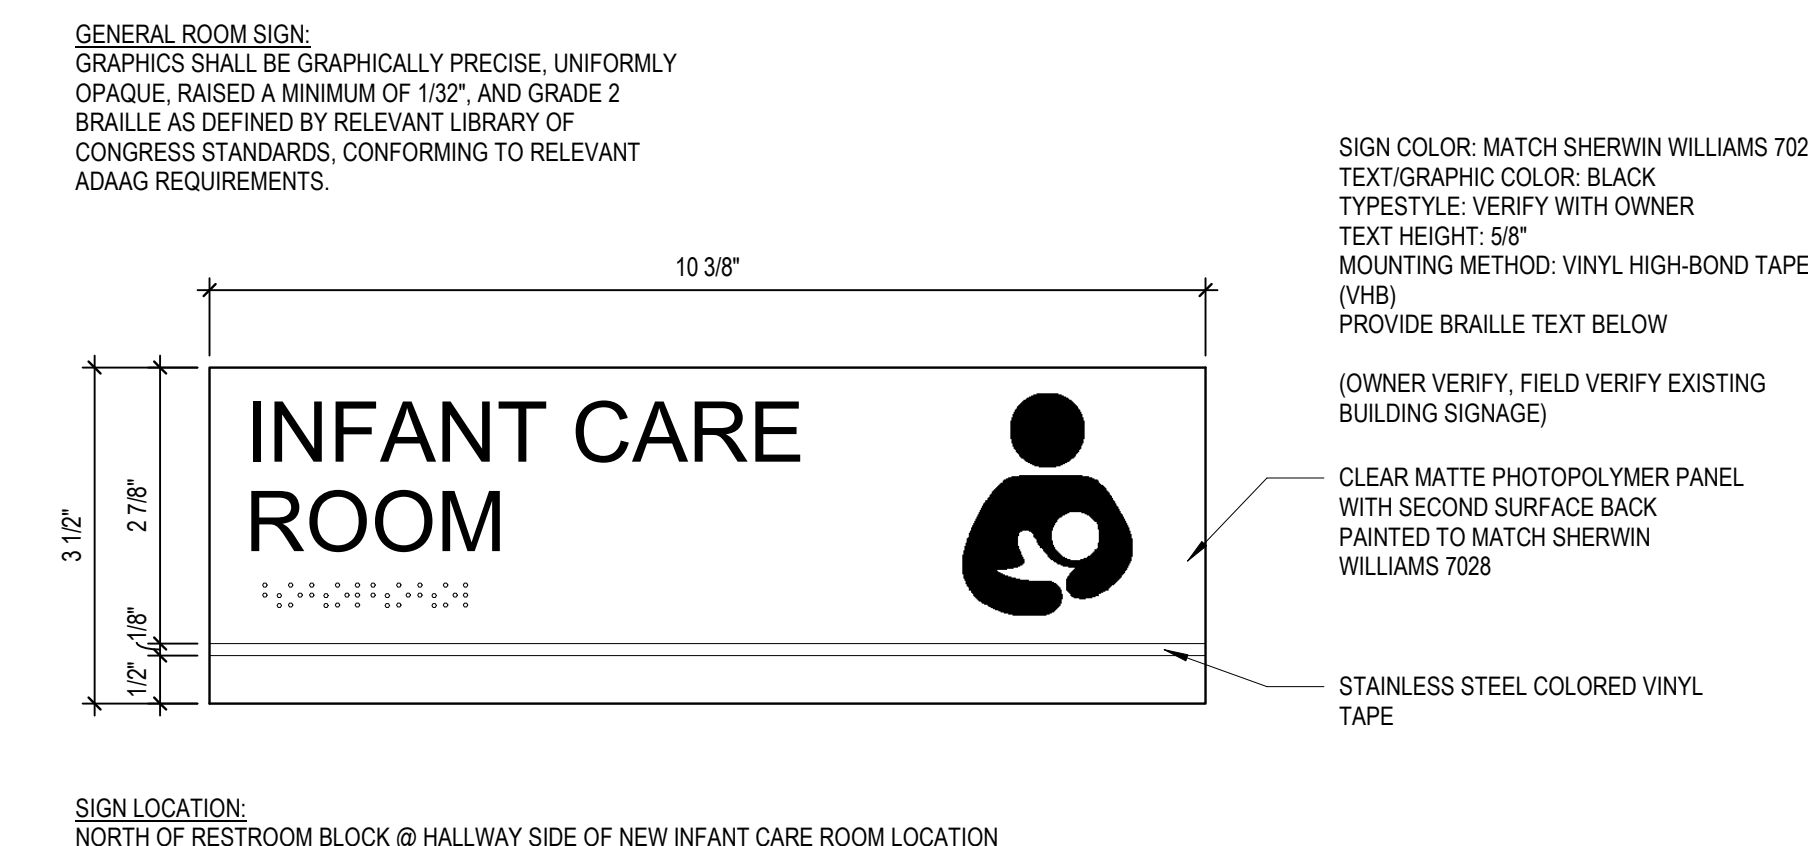

7 INFANT CARE ROOM SIGN
SCALE: 6" = 1'-0"



8 GENERAL WAYFINDING SIGN E5
SCALE: 6" = 1'-0"

SHEET HISTORY:
ISSUED 01-11-2022 PROPOSAL REQUEST 003

**Lancaster County
Attorney Office
Relocation**
605 Building
Lincoln, NE

City No.: 21-138

Wayfinding Signage
F2.01